

***PARKING AT
CONCRETE CURBS***

PARKING AT INTERIOR AISLES


NOTES:

1. DIMENSIONS SHOWN ARE MINIMUM.
2. STRIPES SHALL BE 4" MINIMUM WIDTH. STRIPE COLOR SHALL BE WHITE ON ASPHALT PAVEMENT AND YELLOW ON CONCRETE PAVEMENT.
3. H.C. PARKING STALLS SHALL BE IN ACCORDANCE WITH AMERICAN WITH DISABILITIES ACT (ADA) REQUIREMENTS. IN NO CASE SHALL PARKING STALL LENGTH BE LESS THAN THOSE SHOWN ON THIS DRAWING.

**90 DEGREE (PERPENDICULAR)
MINIMUM OFF-STREET PARKING REQUIREMENTS**

SCALE: N.T.S.

CITY OF NATCHITOCHEES, LOUISIANA

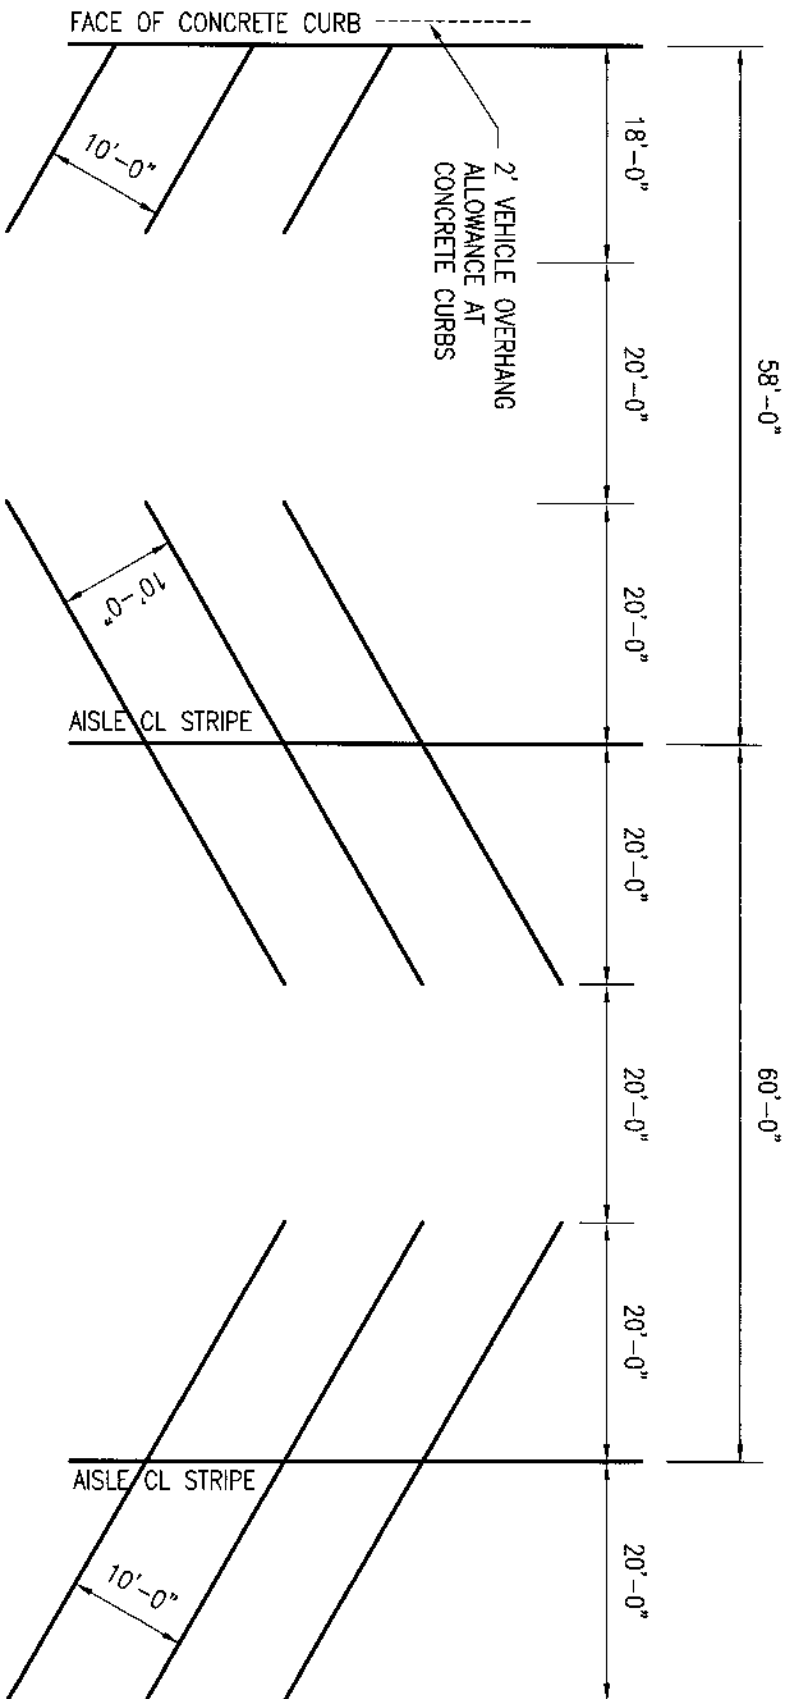

PARKING AT CONCRETE CURBS

NOTES:

PARKING AT INTERIOR AISLES

1. DIMENSIONS SHOWN ARE MINIMUM.
2. STRIPES SHALL BE 4" MINIMUM WIDTH. STRIPE COLOR SHALL BE WHITE ON ASPHALT PAVEMENT AND YELLOW ON CONCRETE PAVEMENT.
3. H.C. PARKING STALLS SHALL BE IN ACCORDANCE WITH AMERICAN WITH DISABILITIES ACT (ADA) REQUIREMENTS. IN NO CASE SHALL PARKING STALL LENGTH BE LESS THAN THOSE SHOWN ON THIS DRAWING.

60 DEGREE

MINIMUM OFF-STREET PARKING REQUIREMENTS

SCALE: N.T.S.

CITY OF NATCHITOCHEES, LOUISIANA